

South Carolina Department of Health and Environmental Control  
Office of Ocean and Coastal Resource Management  
1362 McMillan Avenue, Suite 400  
Charleston, South Carolina 29405

**November 8, 2013**  
**Permit Application Public Notice**

**Sixth Avenue Community Dock, LLC, OCRM-13-311-B**

The Department has received an application for a permit for the alteration of a critical area. The application was submitted pursuant to the Coastal Zone Management Act (Act 123) of 1977 South Carolina General Assembly. The application in brief, is described as follows:

**LOCATION:** On and adjacent to Hamlin Creek at 0 Palm Boulevard, Isle of Palms, Charleston County, South Carolina.  
TMS: 568-10-00-218.


**WORK:** The work as proposed consists of constructing a dock. Specifically, the applicant seeks to build a 4' x 519' walkway leading to a covered 14' x 20' pierhead. Channelward of the pierhead, a 4' x 30' ramp will access an 8' x 35' floating dock. The work as described is for recreational use for the 3 families of Sixth Avenue Community Dock, LLC.  
**PLEASE NOTE:** The US Army Corps of Engineers is reviewing this activity under their Dock General Permit.

This public notice is being distributed to all known interested persons and agencies to assist in developing facts on which a decision by the Department can be based. Comments concerning the proposed work must be submitted in writing, setting forth sufficient detail to furnish a clear understanding of the reasons for support or opposition.

Comments regarding this application must be received by the Department on or before **November 23, 2013**. For more information, please contact:  
**Steve Brooks** at 843-953-0235 or via email at [brookss@dhec.sc.gov](mailto:brookss@dhec.sc.gov).

**NOTE:** Plans depicting the proposed work are available and will be provided upon receipt of a written request or may be viewed on the Department website at [www.scdhec.gov/environment/ocrm/public\\_notice.htm](http://www.scdhec.gov/environment/ocrm/public_notice.htm).

FOR PERMITTING PURPOSES ONLY  
"NOT FOR CONSTRUCTION"

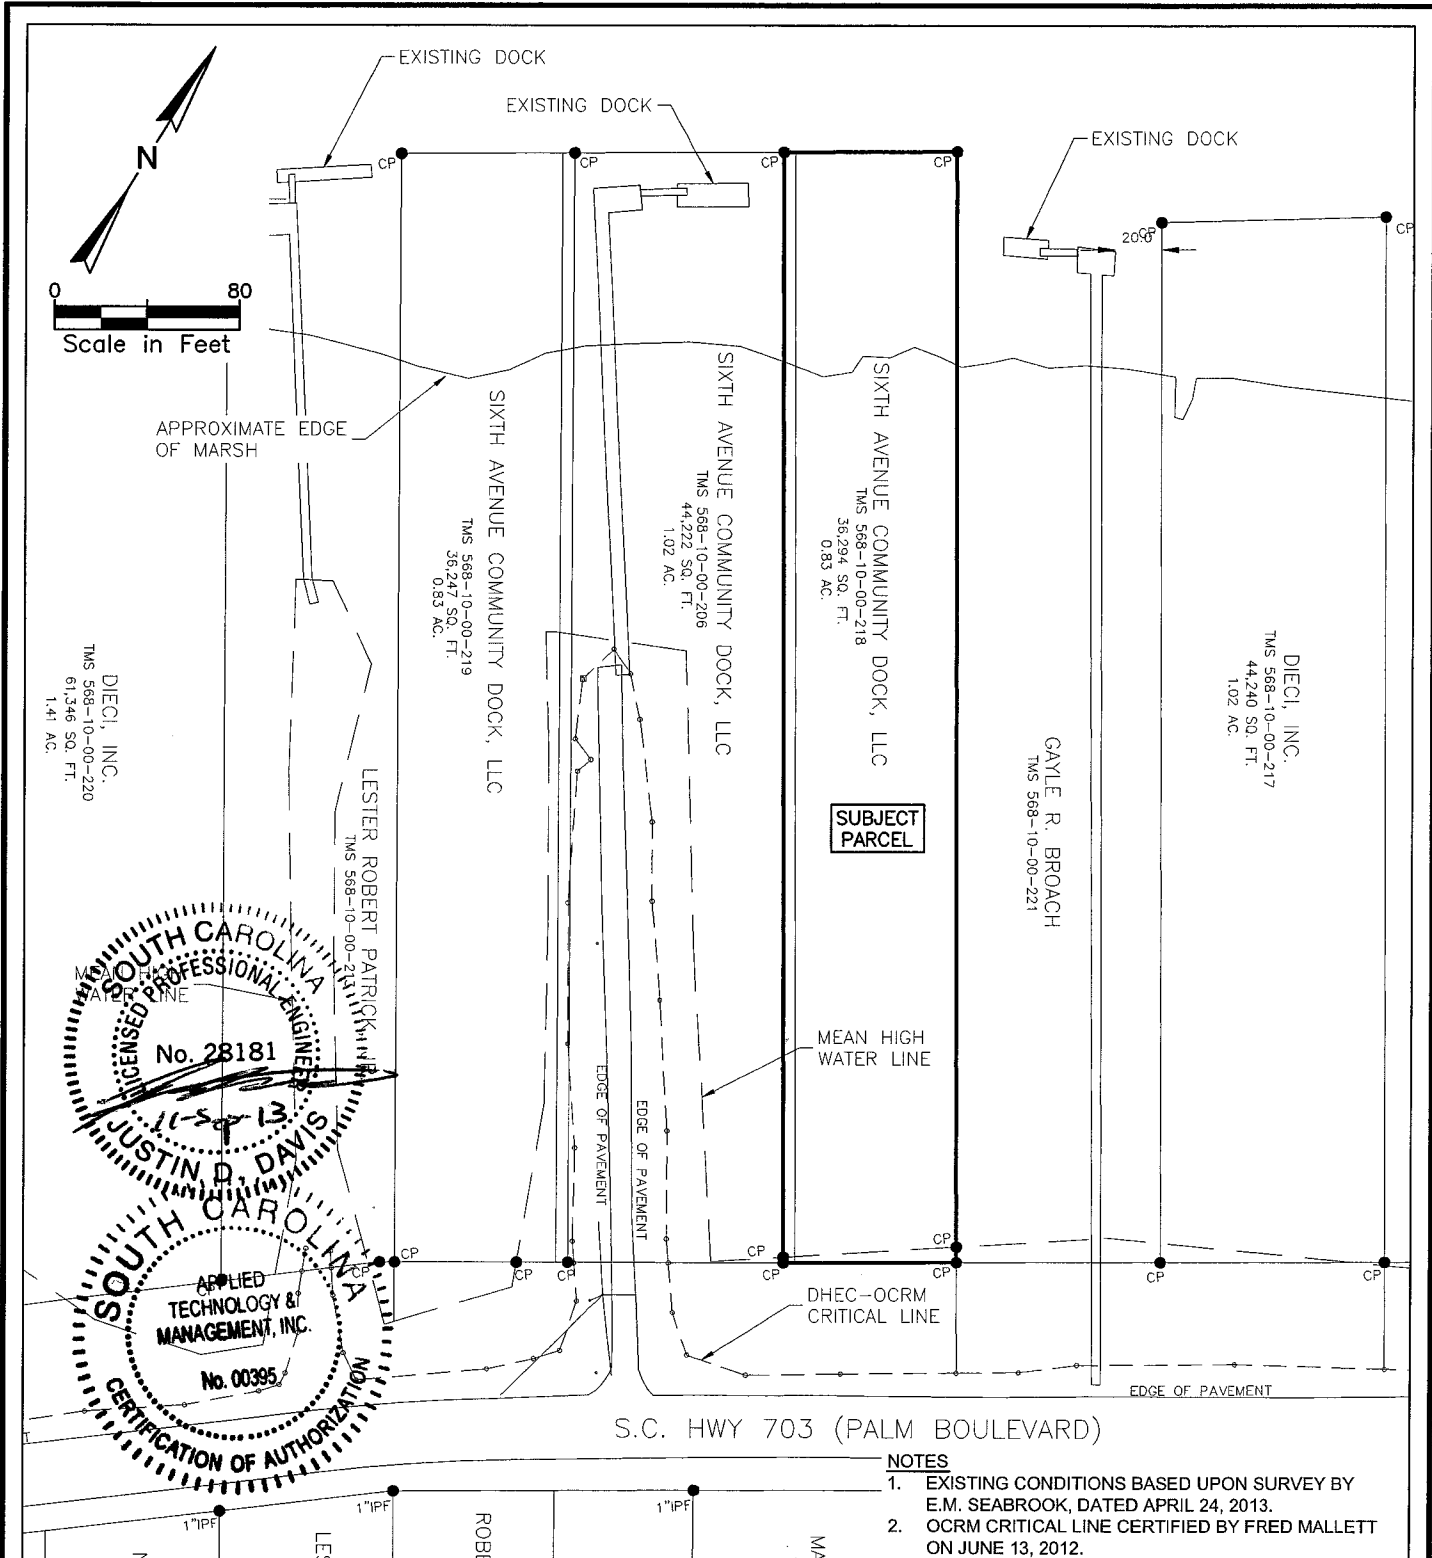

PROJECT: Sixth Ave. Comm. Dock (C)  
WATERBODY: Hamlin Creek  
COUNTY: Charleston  
STATE: South Carolina  
LATITUDE: 32.783969°  
LONGITUDE: -79.800036°  
DATE: 08/02/13 Rev 09/11/2013

EXISTING CONDITIONS


Request by:  
Sixth Avenue Community Dock, LLC  
PO Box 759  
Charleston, SC 29402



SHEET: 2

OCRM-13-311-B

FOR PERMITTING PURPOSES ONLY  
"NOT FOR CONSTRUCTION"

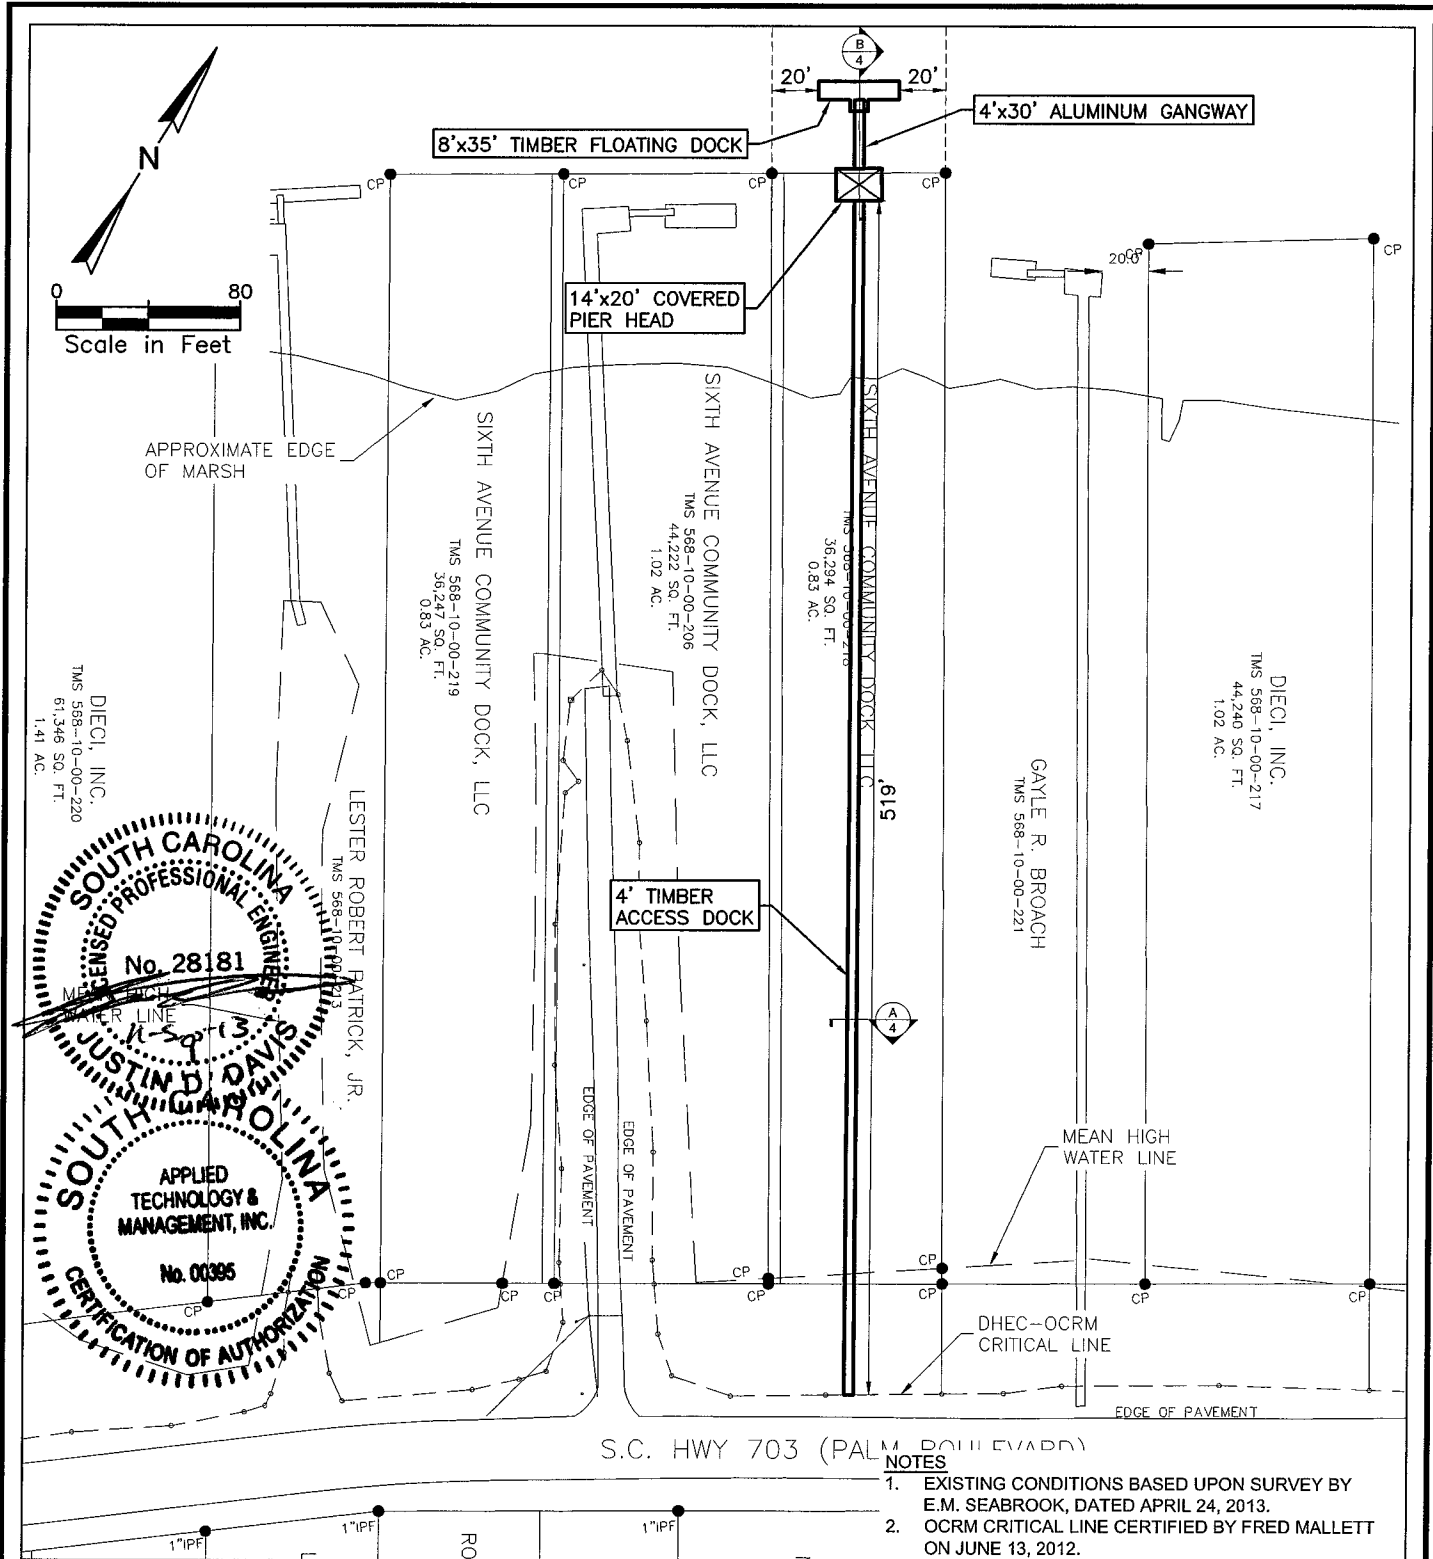

PROJECT: Sixth Ave. Comm. Dock (C)  
WATERBODY: Hamlin Creek  
COUNTY: Charleston  
STATE: South Carolina  
LATITUDE: 32.783969°  
LONGITUDE: -79.800036°  
DATE: 08/02/13 Rev 09/11/2013

#### PROPOSED IMPROVEMENTS


Request by:  
Sixth Avenue Community Dock, LLC  
PO Box 759  
Charleston, SC 29402

**ATM**<sup>SM</sup>  
APPLIED TECHNOLOGY & MANAGEMENT  
appliedtm.com


SHEET: 3

OCRM-13-311-B


FOR PERMITTING PURPOSES ONLY  
"NOT FOR CONSTRUCTION"

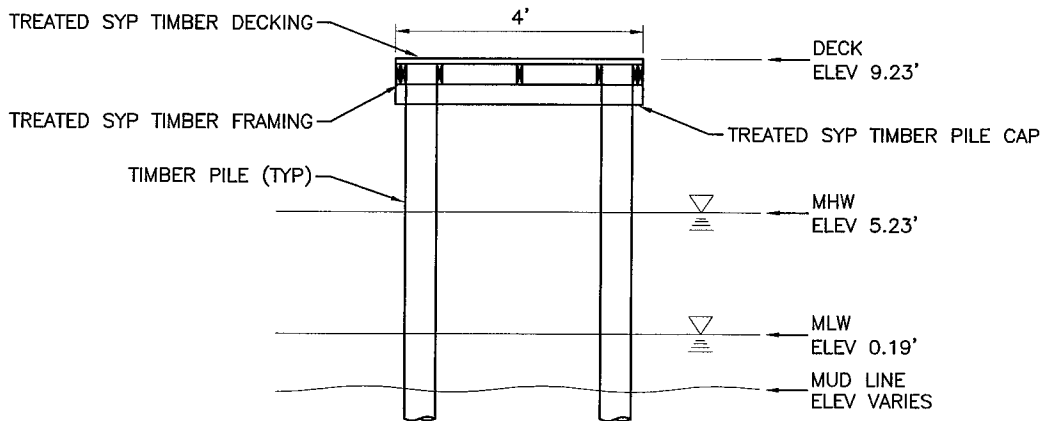


SECTION A

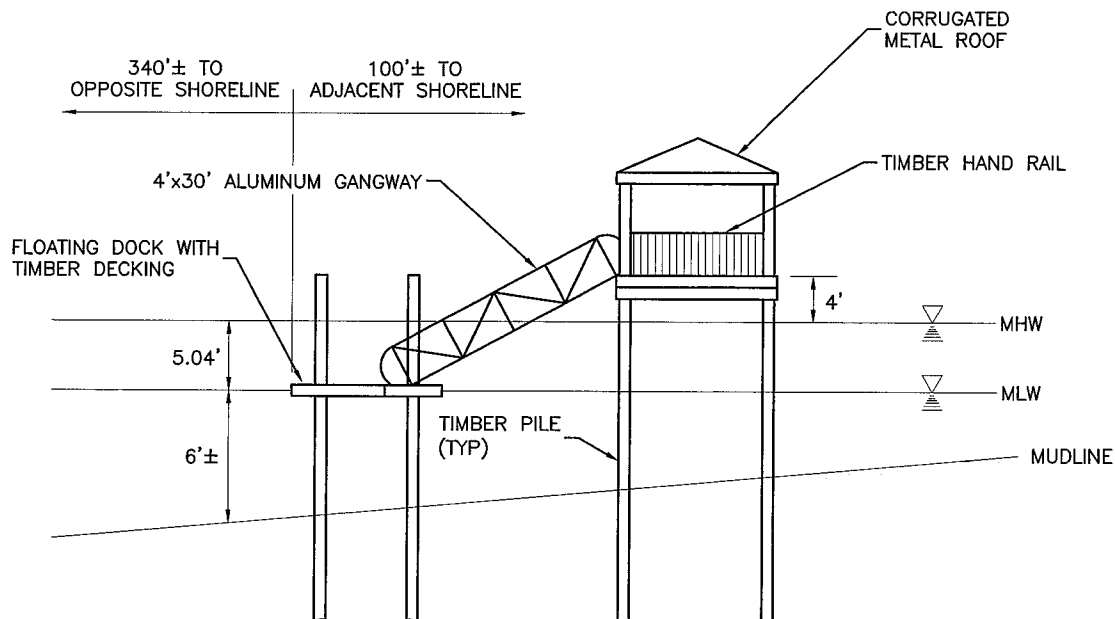

SECTION B

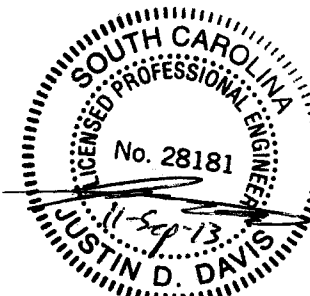

Datum	Abbreviation	Feet (MLLW)
Mean Higher High Water	MHHW	5.617
Mean High Water	MHW	5.233
North American Vertical Datum	NAVD88	3.14
Mean Sea Level	MSL	2.802
Mean Tide Level	MTL	2.713
Mean Low Water	MLW	0.194
Mean Lower Low Water	MLLW	0
Source: Published NOAA Benchmark Data Sheet for Station #8665387 Hamlin Creek, Isle of Palms		

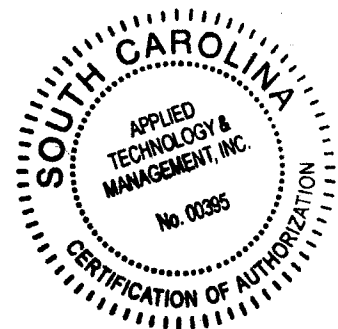

PROJECT: Sixth Ave. Comm. Dock (C)  
WATERBODY: Hamlin Creek  
COUNTY: Charleston  
STATE: South Carolina  
LATITUDE: 32.783969°  
LONGITUDE: -79.800036°  
DATE: 08/02/13 Rev 09/11/2013


SECTIONS AND DETAILS

Request by:  
Sixth Avenue Community Dock, LLC  
PO Box 759  
Charleston, SC 29402



OCR-13-311-B

FOR PERMITTING PURPOSES ONLY  
 "NOT FOR CONSTRUCTION"

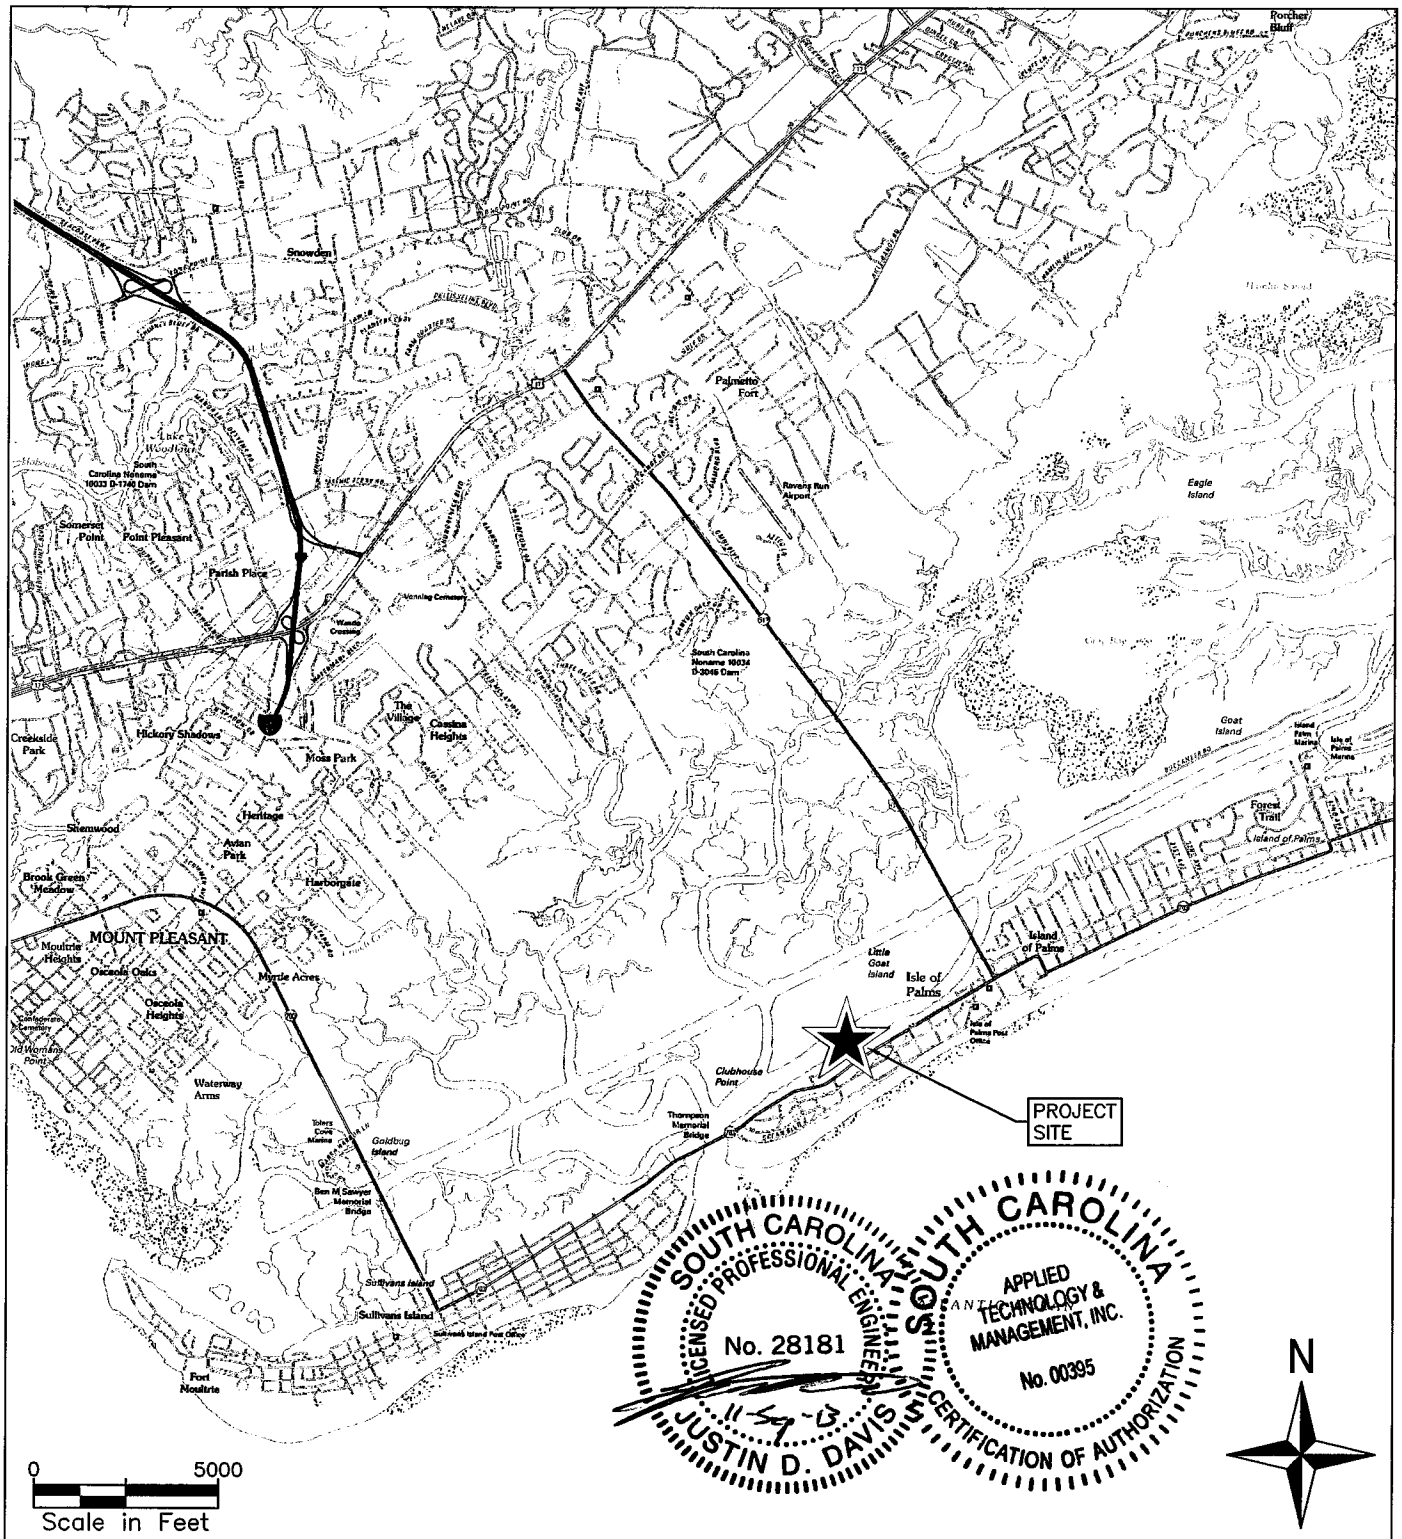

PROJECT: Sixth Ave. Comm. Dock (C)  
 WATERBODY: Hamlin Creek  
 COUNTY: Charleston  
 STATE: South Carolina  
 LATITUDE: 32.783969°  
 LONGITUDE: -79.800036°  
 DATE: 08/02/13 Rev 09/11/2013

LOCATION MAP  
 Request by:  
 Sixth Avenue Community Dock, LLC  
 PO Box 759  
 Charleston, SC 29402

**ATM**<sup>SM</sup>  
 APPLIED TECHNOLOGY & MANAGEMENT  
 appliedtm.com

SHEET: 1

OCR-13-311-B